



Copyright © 2019

Offington Land Surveys Ltd
15 Cherry Tree Close
Worthing
West Sussex, BN13 3QJ
Tel/fax 01903 267883
surveyors@offington.com


Job
XXXX

Drawing No.
15701117 Lease Plan
(Second Floor)

Version: 1.0
Publication Date: 19/09/2019
Plot Scale: 1:100
Sheet Size: A3 Landscape
Sheet Ref: D

STANDARD REFERENCE
True north direction shown is indicative only.

ABBREVIATIONS
← Stairs
← Skelling
Reduced Headroom

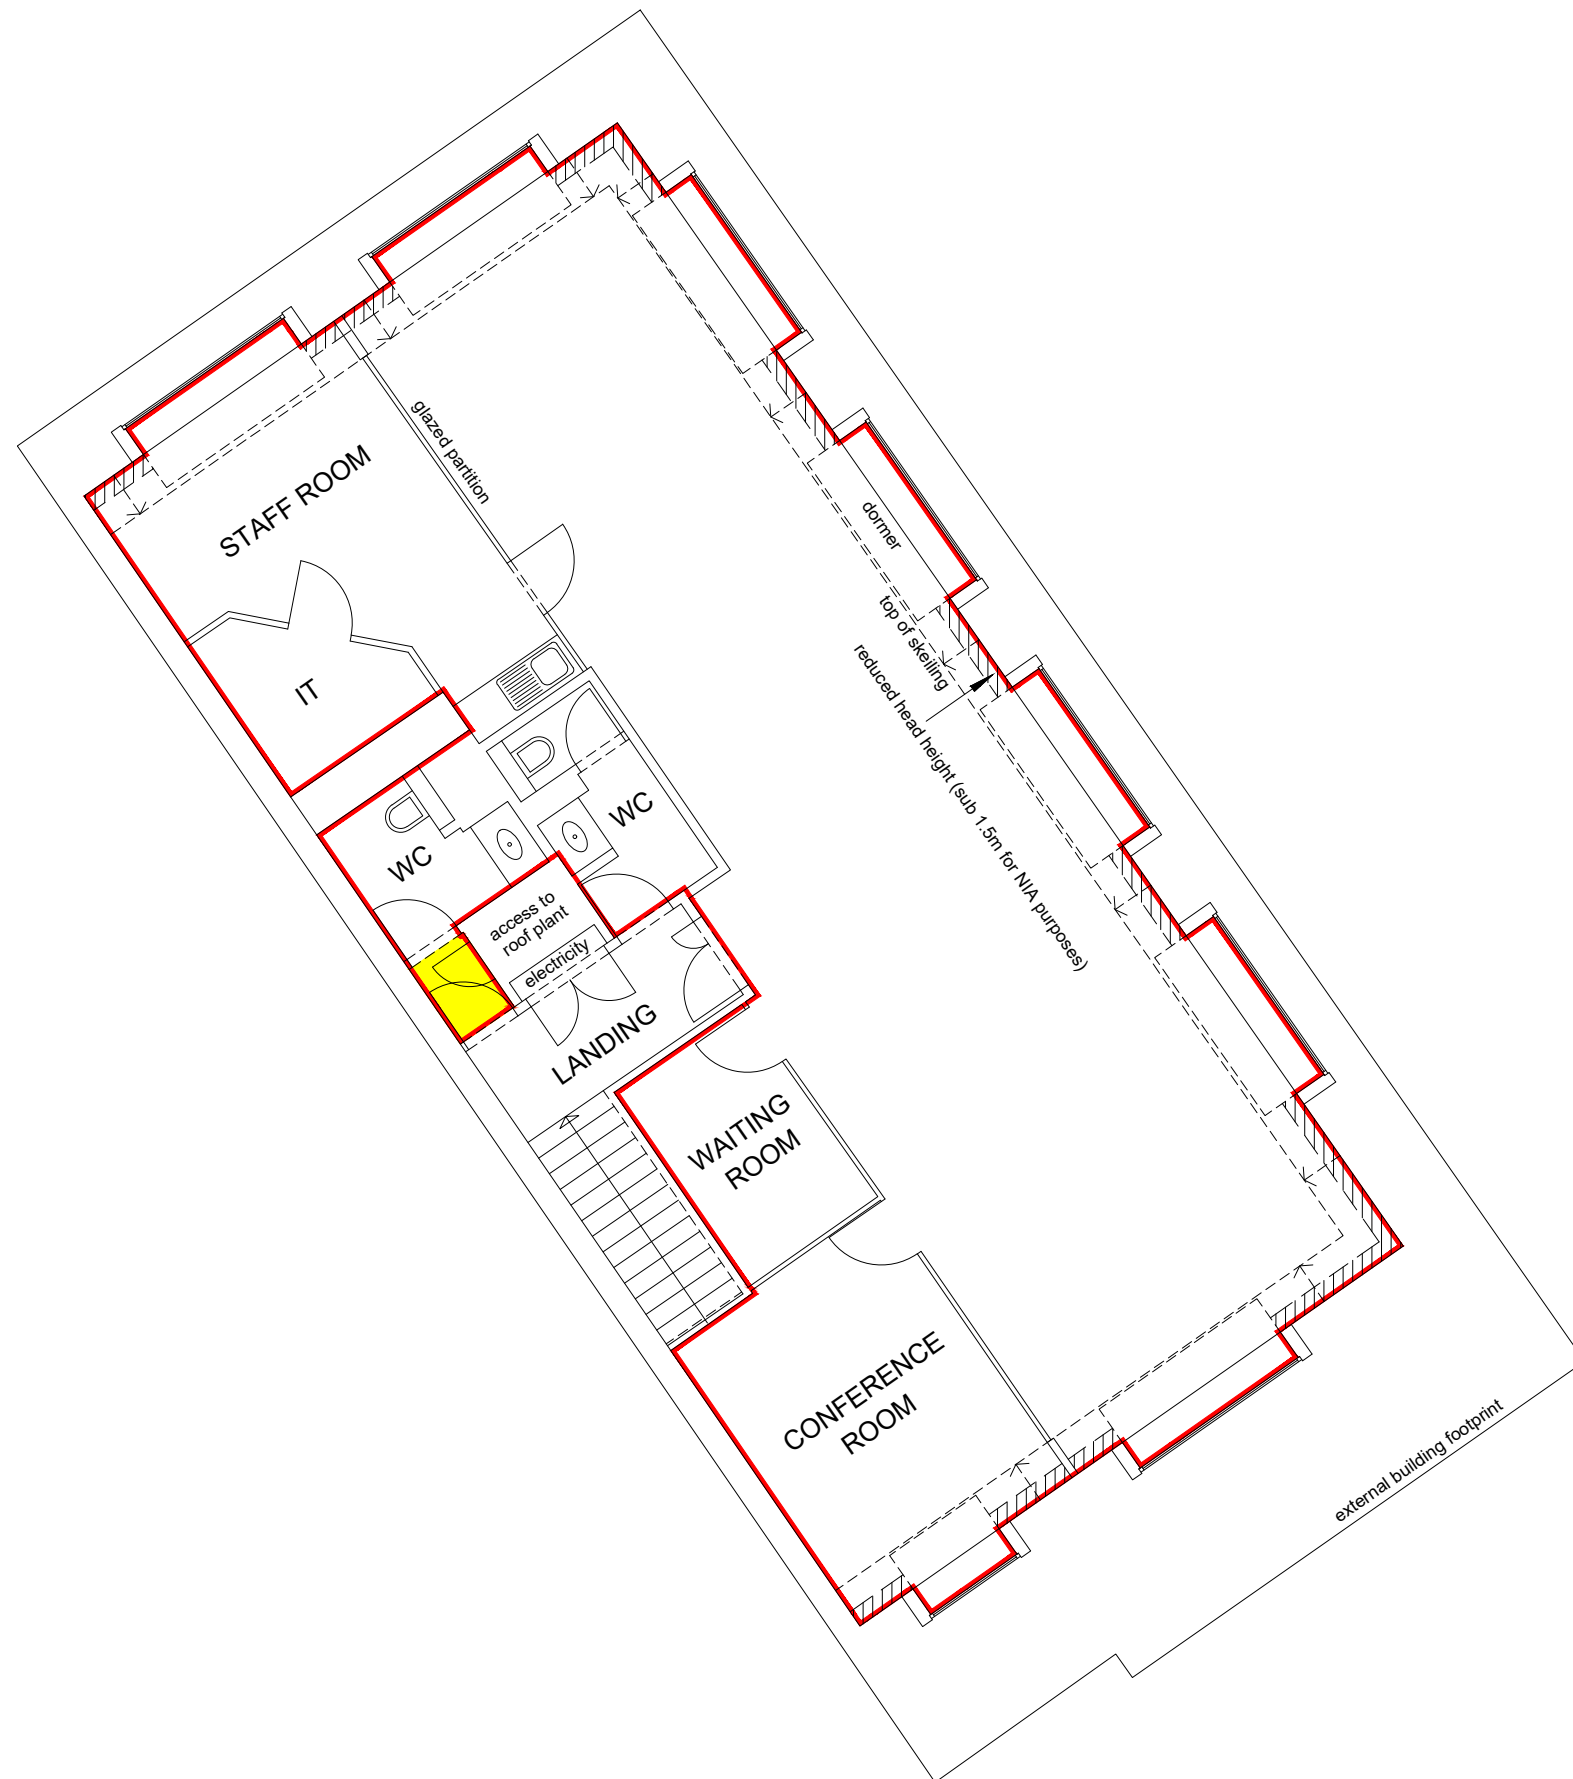



Copyright © 2019

Offington Land Surveys Ltd
15 Cherry Tree Close
Worthing
West Sussex, BN13 3QJ

Tel/fax 01903 267883
surveyors@offington.com

Job
XXXXXX

Drawing No.
15701117 Floor Plan
(Second Floor NIA)
NIA = 128 sq m

Version: 1.0
Publication Date: 19/09/2019
Plot Scale: 1:100
Sheet Size: A3 Landscape
Sheet Ref: F

STANDARD REFERENCE
True north direction shown is indicative only.

ABBREVIATIONS
NIA Net Internal Area
Stairs
Skelling
Net Internal Area
Reduced Headroom



Index of related sheets
A. Ground Floor Plan
B. Ground Floor Plan with NIA overlay
C. First Floor Lease Plan
D. Second Floor Lease Plan
E. First Floor with NIA overlay
F. Second Floor with NIA overlay

Associated Documents
15701117 Location Plans

