

A

A

DATUM 190.00m

DATUM 190.00m



Copyright © 2017

Offington Land Surveys Ltd
 29 Offington Drive, Worthing
 West Sussex, BN14 9PW
 Tel/fax 01903 267883
 surveyors@offington.com

Job **XXX**

Drawing No. **15410617 Elevations**

Client **XXX**

Survey Date(s): 21/06/2017 - 22/06/2017
 Surveyor ST
 Drafted by JW
 Checked by ST

STANDARD REFERENCE

Datum Used Newlyn
 Survey translated to ODN & OSGB36(15) by non-scaled best fit
 to GNSS RTK of controls (GNSS accuracy +/- 50mm rmse).

ABBREVIATIONS

GL Ground Level
 ren. Render
 RWP Rainwater Pipe
 SVP Soil & Vent Pipe
 WP Waste Pipe

For elevation and section line see 15410617 Site Plan

SCALE

Plot Scale: 1:100
 Sheet Size: A3 Landscape
 Sheet: 1 of 7


If printing a PDF version, to retain scale please ensure
 print options are selected for 100% original size /
 no scaling / no shrink to fit, as appropriate.



SCALE BAR

VERSION HISTORY

Version	Date	Description
1.0	27/06/2017	Original Version

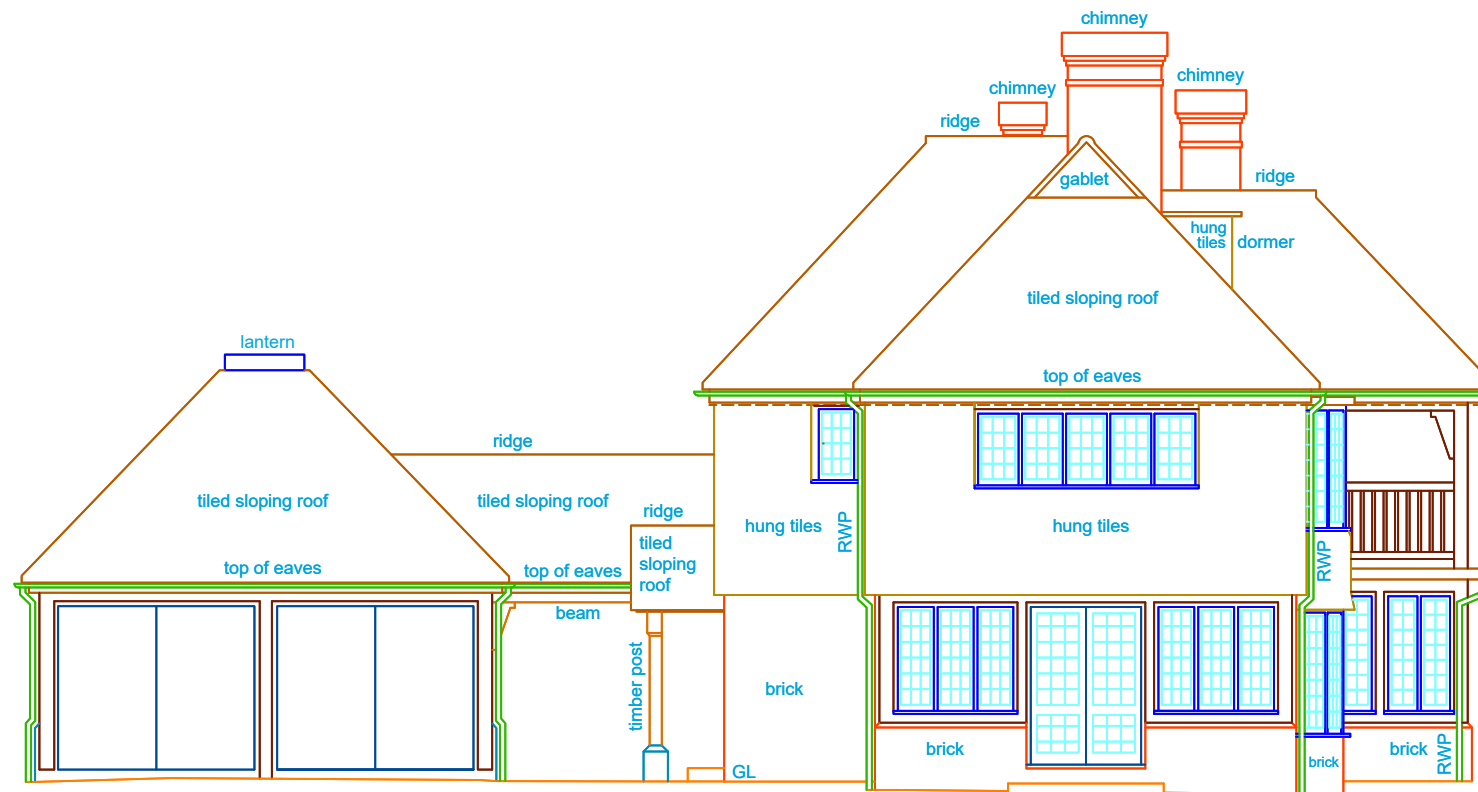

DATUM 190.00m

DATUM 190.00m



Copyright © 2017

Offington Land Surveys Ltd
 29 Offington Drive, Worthing
 West Sussex, BN14 9PW
 Tel/fax 01903 267883
 surveyors@offington.com

Job **XXX**

Drawing No. **15410617 Elevations**

Client **XXX**

Survey Date(s): 21/06/2017 - 22/06/2017
 Surveyor ST
 Drafted by JW
 Checked by ST

STANDARD REFERENCE

Datum Used Newlyn
 Survey translated to ODN & OSGB36(15) by non-scaled best fit
 to GNSS RTK of controls (GNSS accuracy +/- 50mm rmse).

ABBREVIATIONS

GL Ground Level
 ren. Render
 RWP Rainwater Pipe
 SVP Soil & Vent Pipe
 WP Waste Pipe

For elevation and section line see 15410617 Site Plan

SCALE

Plot Scale: 1:100
 Sheet Size: A3 Landscape
 Sheet: 2 of 7


If printing a PDF version, to retain scale please ensure
 print options are selected for 100% original size /
 no scaling / no shrink to fit, as appropriate.



SCALE BAR

VERSION HISTORY

Version	Date	Description
1.0	27/06/2017	Original Version

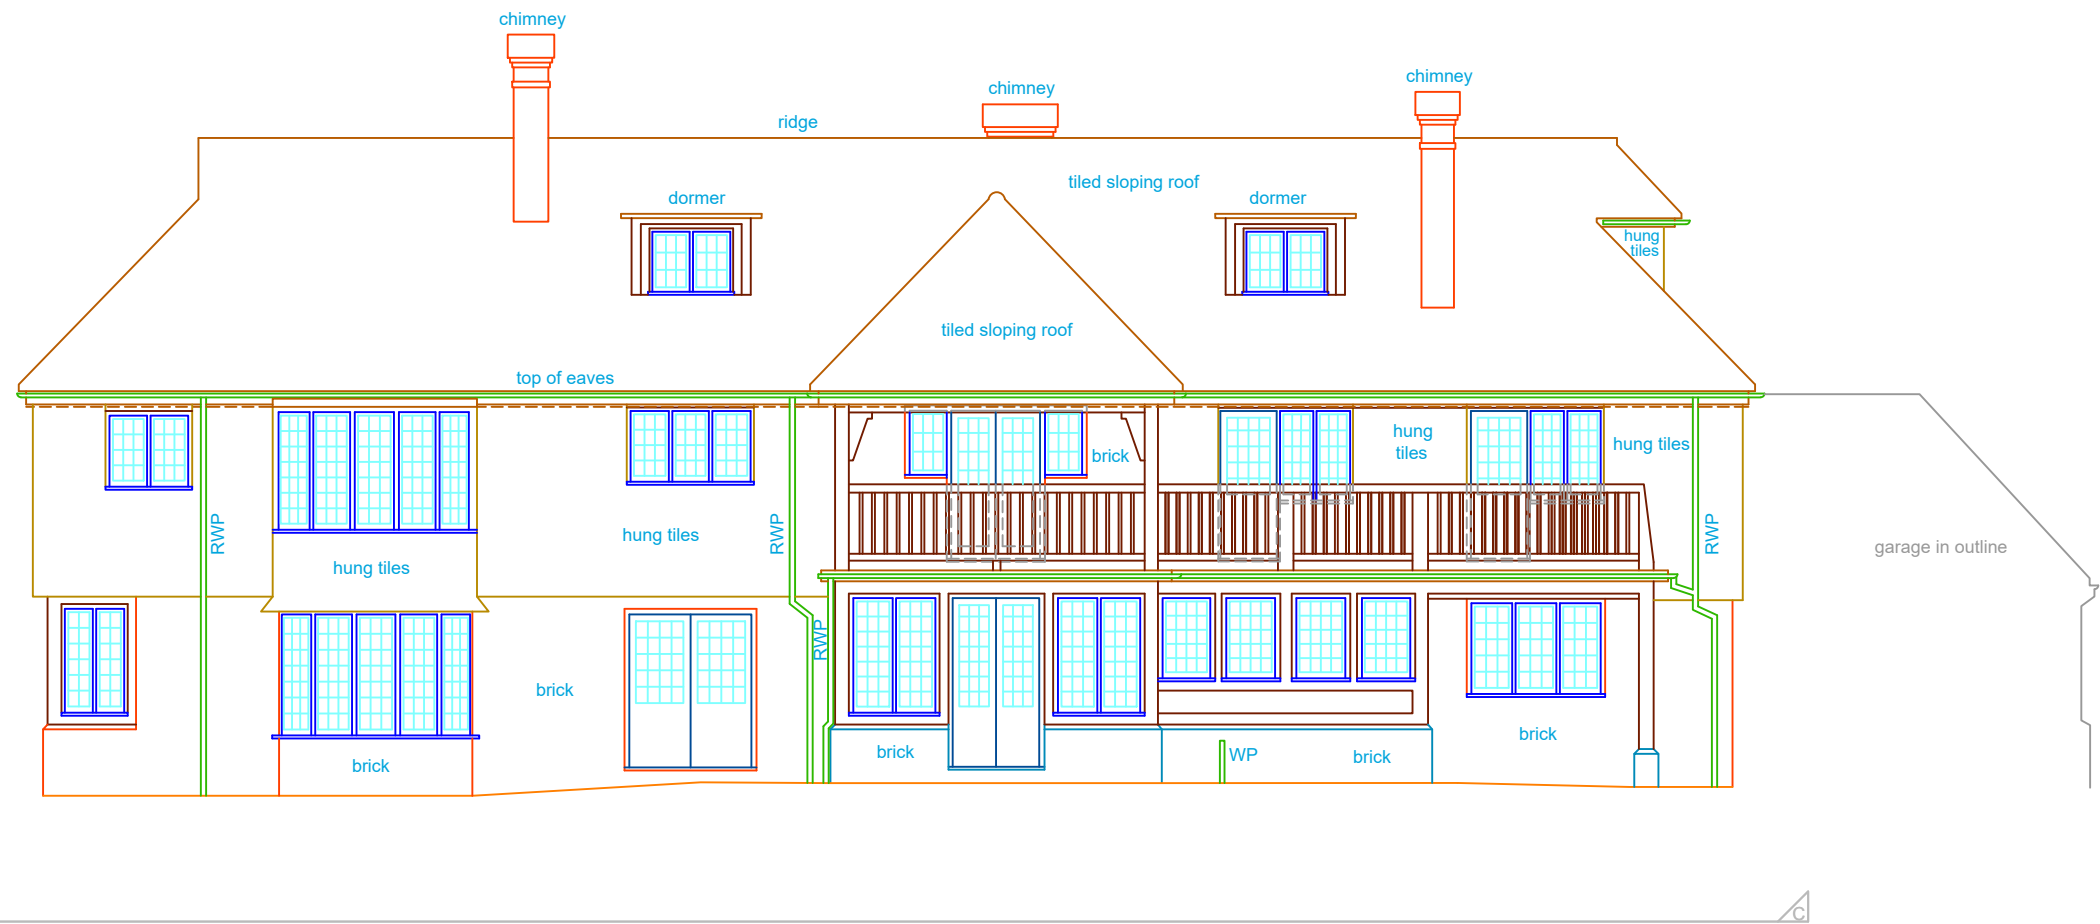

DATUM 190.00m

DATUM 190.00m



Copyright © 2017

Offington Land Surveys Ltd
 29 Offington Drive, Worthing
 West Sussex, BN14 9PW
 Tel/fax 01903 267883
 surveyors@offington.com

Job XXXX
 XXXX
 XXXX
 XXXX

Drawing No. XXXXXXXX Elevations

Client XXXX

Survey Date(s): --/--
 Surveyor ST
 Drafted by JW
 Checked by ST

STANDARD REFERENCE

Datum Used Newlyn
 Survey translated to ODN & OSGB36(15) by non-scaled best fit
 to GNSS RTK of controls (GNSS accuracy +/- 50mm rmse).

ABBREVIATIONS

GL Ground Level
 ren. Render
 RWP Rainwater Pipe
 SVP Soil & Vent Pipe
 WP Waste Pipe

For elevation and section line see XXXXXXXX Site Plan

SCALE

Plot Scale: 1:100
 Sheet Size: A3 Landscape
 Sheet: 1 of 1


If printing a PDF version, to retain scale please ensure
 print options are selected for 100% original size /
 no scaling / no shrink to fit, as appropriate.



SCALE BAR

VERSION HISTORY

Version	Date	Description
1.0	--/--	Original Version

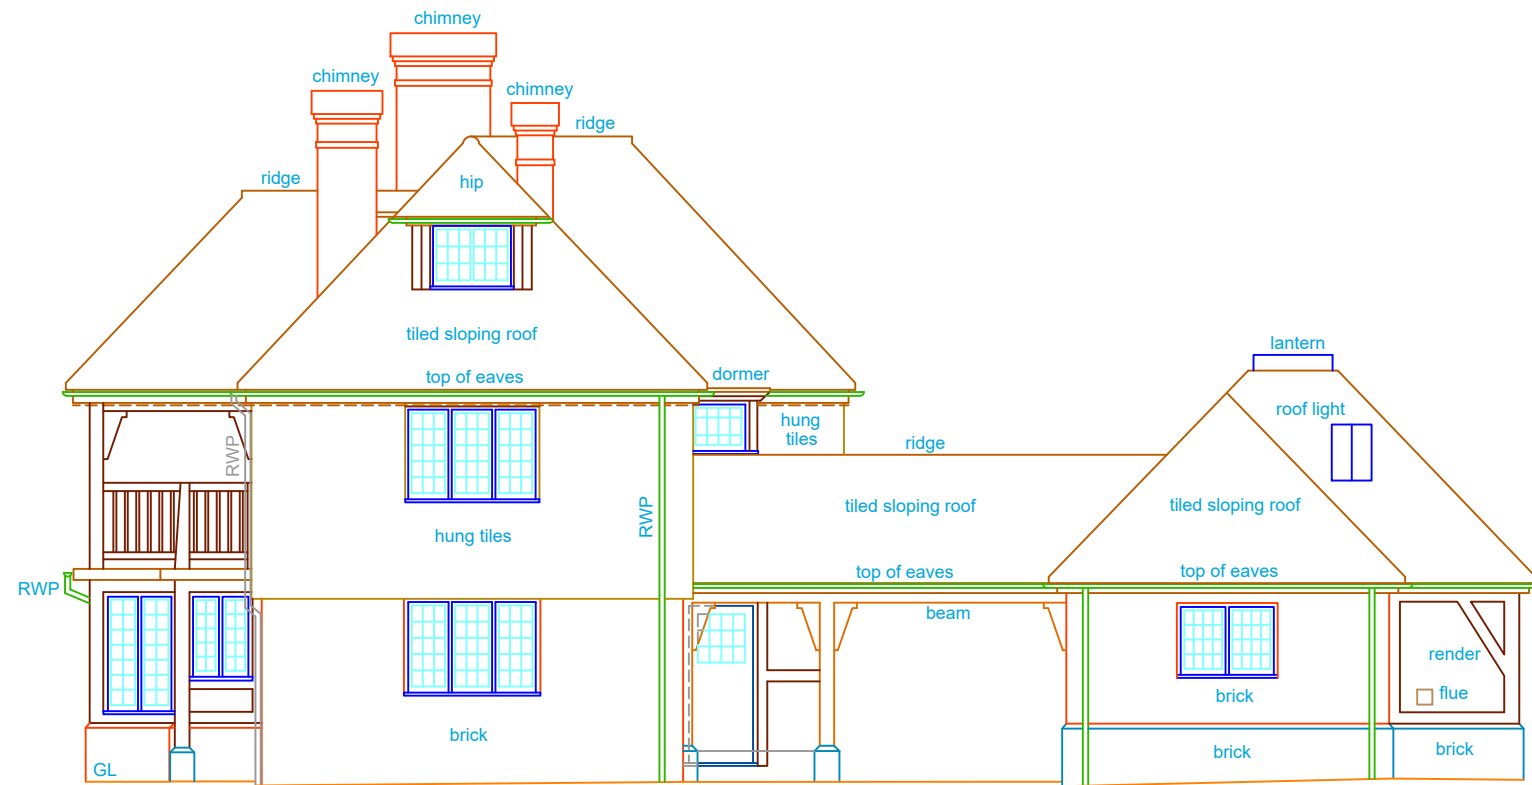

DATUM 190.00m

DATUM 190.00m



Copyright © 2017

Offington Land Surveys Ltd
 29 Offington Drive, Worthing
 West Sussex, BN14 9PW
 Tel/fax 01903 267883
 surveyors@offington.com

Job **XXX**

Drawing No. **15410617 Elevations**

Client **XXX**

Survey Date(s): 21/06/2017 - 22/06/2017
 Surveyor ST
 Drafted by JW
 Checked by ST

STANDARD REFERENCE

Datum Used Newlyn
 Survey translated to ODN & OSGB36(15) by non-scaled best fit
 to GNSS RTK of controls (GNSS accuracy +/- 50mm rmse).

ABBREVIATIONS

GL Ground Level
 ren. Render
 RWP Rainwater Pipe
 SVP Soil & Vent Pipe
 WP Waste Pipe

For elevation and section line see 15410617 Site Plan

SCALE

Plot Scale: 1:100
 Sheet Size: A3 Landscape
 Sheet: 4 of 7



If printing a PDF version, to retain scale please ensure
 print options are selected for 100% original size /
 no scaling / no shrink to fit, as appropriate.



SCALE BAR

VERSION HISTORY

Version	Date	Description
1.0	27/06/2017	Original Version

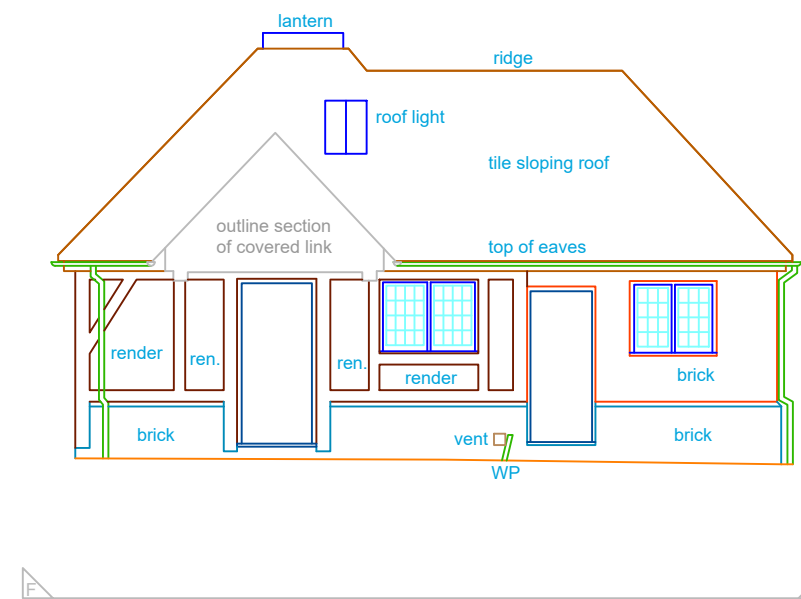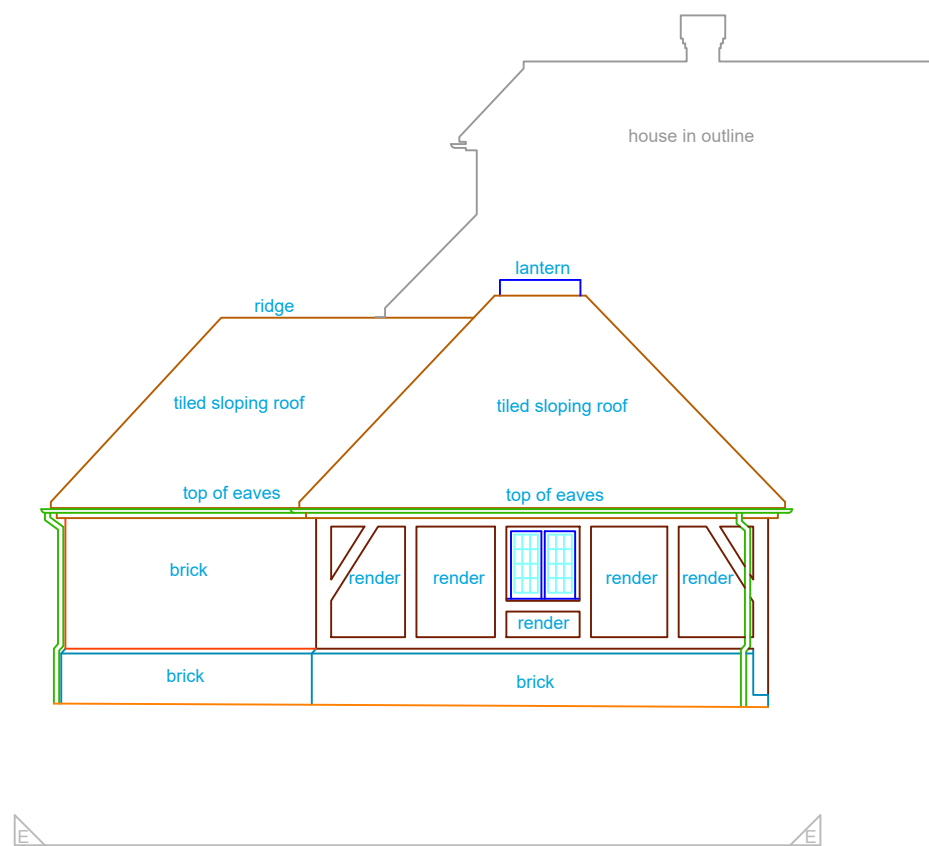

DATUM 190.00m

DATUM 190.00m



Copyright © 2017

Offington Land Surveys Ltd
 29 Offington Drive, Worthing
 West Sussex, BN14 9PW
 Tel/fax 01903 267883
 surveyors@offington.com

Job **XXX**

Drawing No. **15410617 Elevations**

Client **XXX**

Survey Date(s): 21/06/2017 - 22/06/2017
 Surveyor ST
 Drafted by JW
 Checked by ST

STANDARD REFERENCE

Datum Used Newlyn
 Survey translated to ODN & OSGB36(15) by non-scaled best fit
 to GNSS RTK of controls (GNSS accuracy +/- 50mm rmse).

ABBREVIATIONS

GL Ground Level
 ren. Render
 RWP Rainwater Pipe
 SVP Soil & Vent Pipe
 WP Waste Pipe

For elevation and section line see 15410617 Site Plan

SCALE

Plot Scale: 1:100
 Sheet Size: A3 Landscape
 Sheet: 5 of 7


If printing a PDF version, to retain scale please ensure
 print options are selected for 100% original size /
 no scaling / no shrink to fit, as appropriate.



SCALE BAR

VERSION HISTORY

Version	Date	Description
1.0	27/06/2017	Original Version

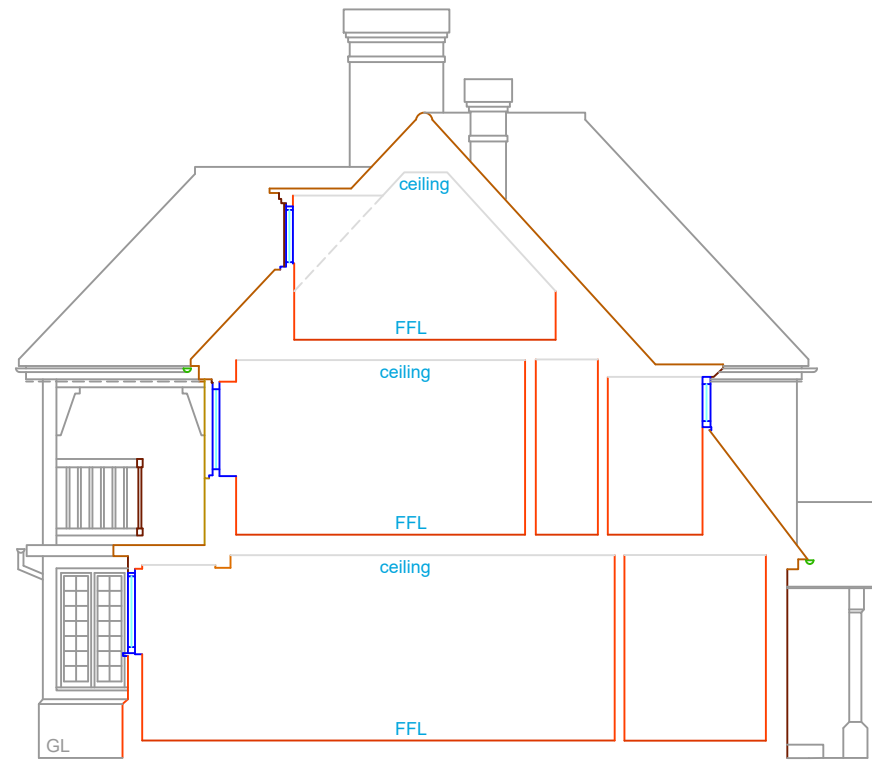

DATUM 190.00m

DATUM 190.00m



Copyright © 2017

Offington Land Surveys Ltd
 29 Offington Drive, Worthing
 West Sussex, BN14 9PW
 Tel/fax 01903 267883
 surveyors@offington.com

Job **XXX**

Drawing No. **15410617 Elevations**

Client **XXX**

Survey Date(s): 21/06/2017 - 22/06/2017
 Surveyor ST
 Drafted by JW
 Checked by ST

STANDARD REFERENCE

Datum Used Newlyn
 Survey translated to ODN & OSGB36(15) by non-scaled best fit
 to GNSS RTK of controls (GNSS accuracy +/- 50mm rmse).

ABBREVIATIONS

FFL Finished Floor Level
 GL Ground Level
 ren. Render
 RWP Rainwater Pipe
 SVP Soil & Vent Pipe
 WP Waste Pipe

For elevation and section line see 15410617 Site Plan

SCALE

Plot Scale: 1:100
 Sheet Size: A3 Landscape
 Sheet: 6 of 7





If printing a PDF version, to retain scale please ensure
 print options are selected for 100% original size /
 no scaling / no shrink to fit, as appropriate.



SCALE BAR

VERSION HISTORY

Version	Date	Description
1.0	27/06/2017	Original Version

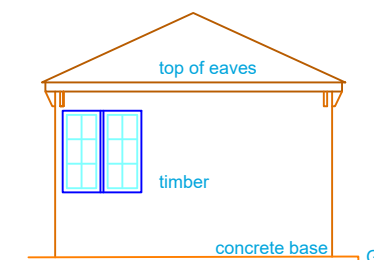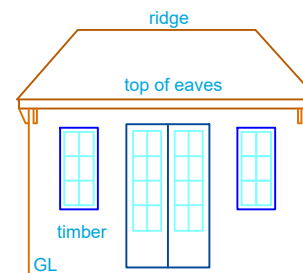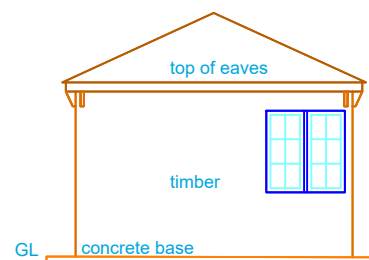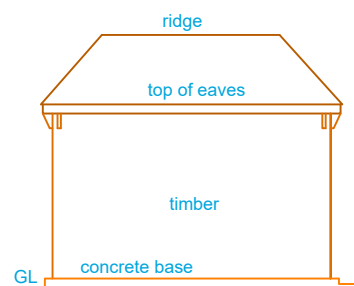

DATUM 190.00m

DATUM 190.00m



Copyright © 2017

Offington Land Surveys Ltd
 29 Offington Drive, Worthing
 West Sussex, BN14 9PW
 Tel/fax 01903 267883
 surveyors@offington.com

Job **XXX**

Drawing No. **15410617 Elevations**

Client **XXX**

Survey Date(s): 21/06/2017 - 22/06/2017
 Surveyor ST
 Drafted by JW
 Checked by ST

STANDARD REFERENCE

Datum Used Newlyn
 Survey translated to ODN & OSGB36(15) by non-scaled best fit
 to GNSS RTK of controls (GNSS accuracy +/- 50mm rmse).

ABBREVIATIONS

GL Ground Level
 ren. Render
 RWP Rainwater Pipe
 SVP Soil & Vent Pipe
 WP Waste Pipe

For elevation and section line see 15410617 Site Plan

SCALE

Plot Scale: 1:100
 Sheet Size: A3 Landscape
 Sheet: 7 of 7

If printing a PDF version, to retain scale please ensure
 print options are selected for 100% original size /
 no scaling / no shrink to fit, as appropriate.



SCALE BAR

VERSION HISTORY

Version	Date	Description
1.0	27/06/2017	Original Version