



OFFINGTON LAND SURVEYS

Copyright © 2018

Offington Land Surveys Ltd
15 Cherry Tree Close
Worthing
West Sussex, BN13 3QJ

Tel/fax 01903 267883
surveyors@offington.com

Job XXXXX

Drawing No. 16010418 Elevation

Client XXXXX

Version: 1.0
Publication Date: 15/05/2018
Plot Scale: 1:100
Sheet Size: A2 Landscape
Sheet: 1 of 5

Survey Date(s): 25/04/2018, 26/04/2018
Surveyor: ST
Drafted by: JW
Checked by: ST

ABBREVIATIONS


BL	Bed Level	IC	Inspection Chamber
BT	British Telecom IC	IL	Invert Level
CATV	Television Cable Pit	LP	Lamp Post
CB	Concrete Bollard	MH	Manhole
CE	Cleaning Eye	OHC	Overhead Cable
CL	Cover Level	RG	Road Gully
CM	Cable Marker	RS	Road Sign
CP	Catch Pit	RWP	Rain Water Pipe
dp	Depth	SC	Stop Cock
ECP	Electricity Cable Pit	SH	Service Housing
EP	Electricity Pole	SV	Stop Valve
ER	Earth Rod	SVP	Soil & Vent Pipe
FA	Fire Alarm	SW	Storm Water
FH	Fire Hydrant	TP	Telegraph Pole
FL	Floor Level	VP	Vent Pipe
FP	Footpath	WM	Water Meter
G	Gully	WO	Water Wash Out

NOTES

For Elevation lines please see OLS drawing 16010418 Site Plan.



SCALE BAR





OFFINGTON LAND SURVEYS

Copyright © 2018

Offington Land Surveys Ltd
15 Cherry Tree Close
Worthing
West Sussex, BN13 3QJ

Tel/fax 01903 267883
surveyors@offington.com

Job XXXXX

Drawing No. 16010418 Elevation

Client XXXXX

Version: 1.0
Publication Date: 15/05/2018
Plot Scale: 1:100
Sheet Size: A2 Landscape
Sheet: 2 of 5

Survey Date(s): 25/04/2018, 26/04/2018
Surveyor: ST
Drafted by: JW
Checked by: ST

ABBREVIATIONS


BL	Bed Level	IC	Inspection Chamber
BT	British Telecom IC	IL	Invert Level
CATV	Television Cable Pit	LP	Lamp Post
CB	Concrete Bollard	MH	Manhole
CE	Cleaning Eye	OHC	Overhead Cable
CL	Cover Level	RG	Road Gully
CM	Cable Marker	RS	Road Sign
CP	Catch Pit	RWP	Rain Water Pipe
dp	Depth	SC	Stop Cock
ECP	Electricity Cable Pit	SH	Service Housing
EP	Electricity Pole	SV	Stop Valve
ER	Earth Rod	SVP	Soil & Vent Pipe
FA	Fire Alarm	SW	Storm Water
FH	Fire Hydrant	TP	Telegraph Pole
FL	Floor Level	VP	Vent Pipe
FP	Footpath	WM	Water Meter
G	Gully	WO	Water Wash Out

NOTES

For Elevation lines please see OLS drawing 16010418 Site Plan.



SCALE BAR





OFFINGTON LAND SURVEYS

Copyright © 2018

Offington Land Surveys Ltd
15 Cherry Tree Close
Worthing
West Sussex, BN13 3QJ

Tel/fax 01903 267883
surveyors@offington.com

Job XXXXX

Drawing No. 16010418 Elevation

Client XXXXX

Version: 1.0
Publication Date: 15/05/2018
Plot Scale: 1:100
Sheet Size: A2 Landscape
Sheet: 3 of 5

Survey Date(s): 25/04/2018, 26/04/2018
Surveyor: ST
Drafted by: JW
Checked by: ST

ABBREVIATIONS

BL	Bed Level	IC	Inspection Chamber
BT	British Telecom IC	IL	Invert Level
CATV	Television Cable Pit	LP	Lamp Post
CB	Concrete Bollard	MH	Manhole
CE	Cleaning Eye	OHC	Overhead Cable
CL	Cover Level	RG	Road Gully
CM	Cable Marker	RS	Road Sign
CP	Catch Pit	RWP	Rain Water Pipe
dp	Depth	SC	Stop Cock
ECP	Electricity Cable Pit	SH	Service Housing
EP	Electricity Pole	SV	Stop Valve
ER	Earth Rod	SVP	Soil & Vent Pipe
FA	Fire Alarm	SW	Storm Water
FH	Fire Hydrant	TP	Telegraph Pole
FL	Floor Level	VP	Vent Pipe
FP	Footpath	WM	Water Meter
G	Gully	WO	Water Wash Out

NOTES

For Elevation lines please see OLS drawing 16010418 Site Plan.



SCALE BAR



DATUM 50.00m



OFFINGTON LAND SURVEYS

Copyright © 2018

Offington Land Surveys Ltd
15 Cherry Tree Close
Worthing
West Sussex, BN13 3QJ

Tel/fax 01903 267883
surveyors@offington.com

Job XXXXX

Drawing No. 16010418 Elevation

Client XXXXX

Version: 1.0
Publication Date: 15/05/2018
Plot Scale: 1:100
Sheet Size: A2 Landscape
Sheet: 4 of 5

Survey Date(s): 25/04/2018, 26/04/2018
Surveyor: ST
Drafted by: JW
Checked by: ST

ABBREVIATIONS

BL	Bed Level	IC	Inspection Chamber
BT	British Telecom IC	IL	Invert Level
CATV	Television Cable Pit	LP	Lamp Post
CB	Concrete Bollard	MH	Manhole
CE	Cleaning Eye	OHC	Overhead Cable
CL	Cover Level	RG	Road Gully
CM	Cable Marker	RS	Road Sign
CP	Catch Pit	RWP	Rain Water Pipe
dp	Depth	SC	Stop Cock
ECP	Electricity Cable Pit	SH	Service Housing
EP	Electricity Pole	SV	Stop Valve
ER	Earth Rod	SVP	Soil & Vent Pipe
FA	Fire Alarm	SW	Storm Water
FH	Fire Hydrant	TP	Telegraph Pole
FL	Floor Level	VP	Vent Pipe
FP	Footpath	WM	Water Meter
G	Gully	WO	Water Wash Out

NOTES

For Elevation lines please see OLS drawing 16010418 Site Plan.



SCALE BAR



70m
68m
66m
64m
62m
60m
58m
56m
54m
52m
DATUM 50.00m

70m
68m
66m
64m
62m
60m
58m
56m
54m
52m
DATUM 50.00m





OFFINGTON LAND SURVEYS

Copyright © 2018

Offington Land Surveys Ltd
15 Cherry Tree Close
Worthing
West Sussex, BN13 3QJ

Tel/fax 01903 267883
surveyors@offington.com

Job XXXXX

Drawing No. 16010418 Elevation

Client XXXXX

Version: 1.0
Publication Date: 15/05/2018
Plot Scale: 1:100
Sheet Size: A2 Landscape
Sheet: 5 of 5

Survey Date(s): 25/04/2018, 26/04/2018
Surveyor: ST
Drafted by: JW
Checked by: ST

ABBREVIATIONS

BL	Bed Level	IC	Inspection Chamber
BT	British Telecom IC	IL	Invert Level
CATV	Television Cable Pit	LP	Lamp Post
CB	Concrete Bollard	MH	Manhole
CE	Cleaning Eye	OHC	Overhead Cable
CL	Cover Level	RG	Road Gully
CM	Cable Marker	RS	Road Sign
CP	Catch Pit	RWP	Rain Water Pipe
dp	Depth	SC	Stop Cock
ECP	Electricity Cable Pit	SH	Service Housing
EP	Electricity Pole	SV	Stop Valve
ER	Earth Rod	SVP	Soil & Vent Pipe
FA	Fire Alarm	SW	Storm Water
FH	Fire Hydrant	TP	Telegraph Pole
FL	Floor Level	VP	Vent Pipe
FP	Footpath	WM	Water Meter
G	Gully	WO	Water Wash Out

NOTES

For Elevation lines please see OLS drawing 16010418 Site Plan.



SCALE BAR



DATUM 50.00m

DATUM 50.00m

