


XXXXXXXX

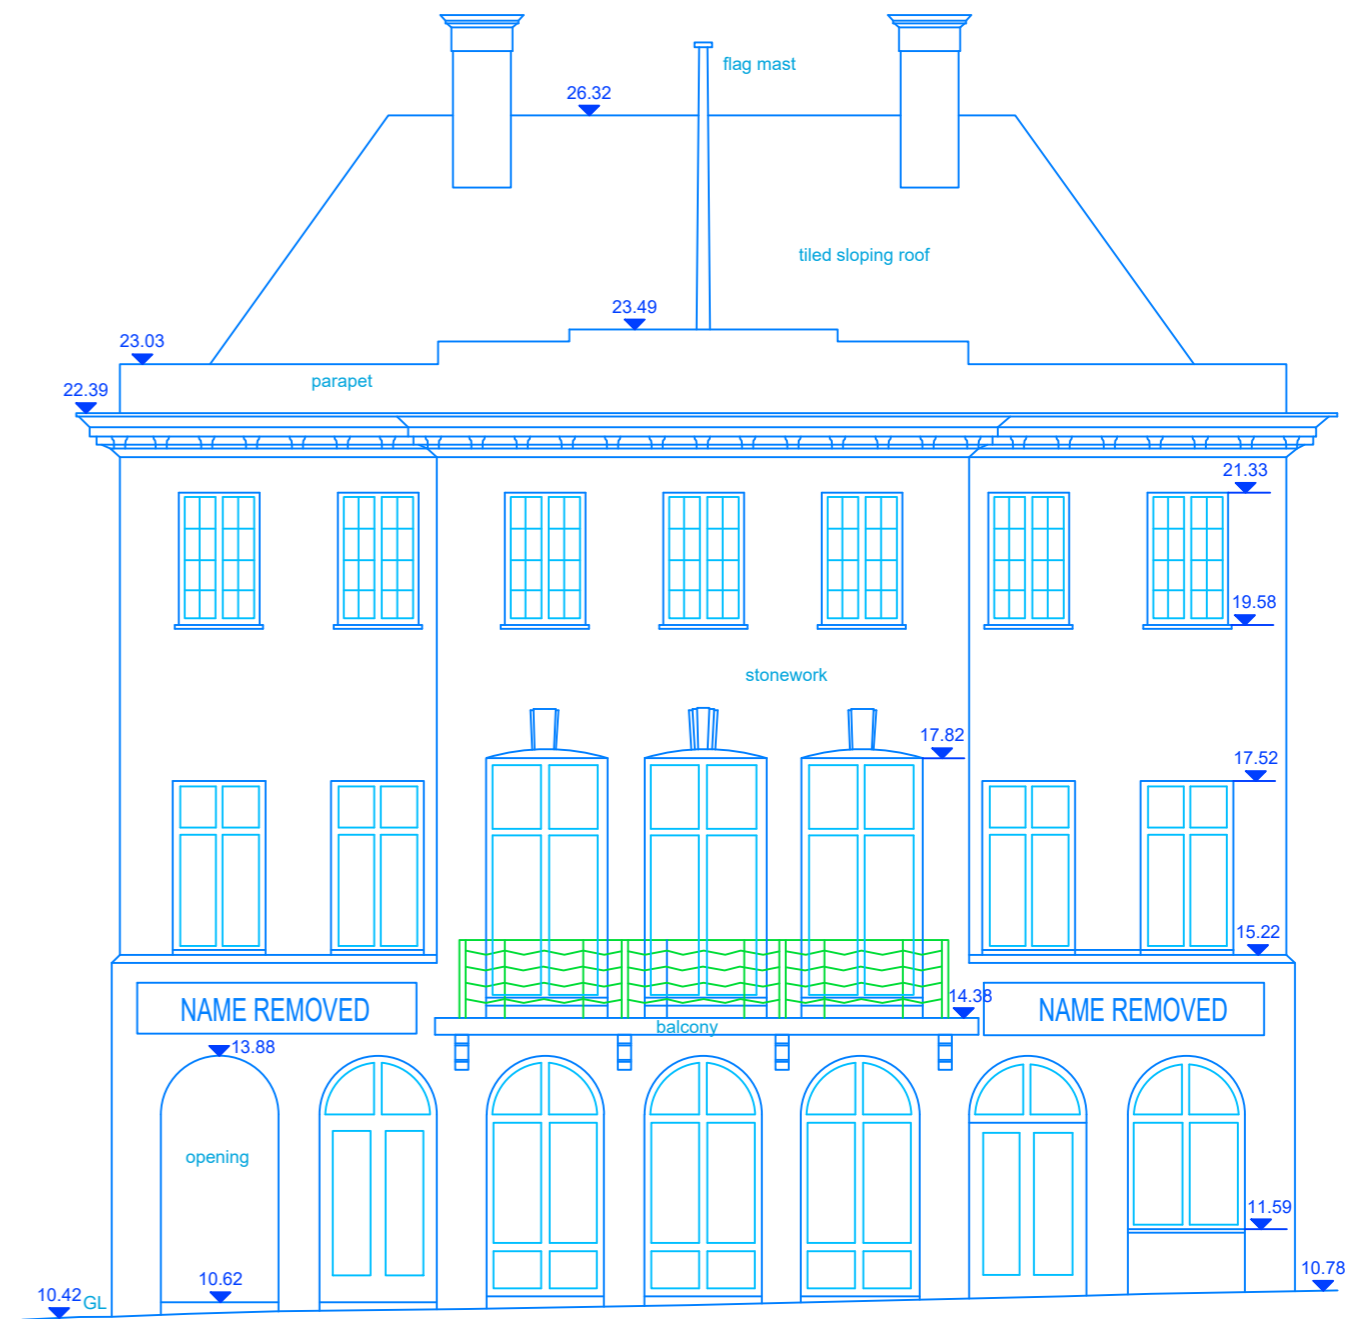



XXXXXX



SCALE BAR

DATUM 0.00m

		Offington Land Surveys Ltd 29 Offington Drive Worthing West Sussex, BN14 9PW		Job: XXXXX	
Chartered Surveyors Copyright © 2018		Tel/fax: 01903 267883 surveyors@offington.com		Drawing No. 15870218 Sections	
Plot Scale: 1:100	Sheet Size: A2 Landscape	Sheet: 1 of 4	Version: 1,1	Date: 27/03/2018	
STANDARD REFERENCE Datum Used: Newlyn Survey translated to ODN & OSGB36(15) by best fit to GNSS RTK of controls (GNSS accuracy +/- 50mm rmse). True north direction shown is indicative only.			ABBREVIATIONS GL: Ground Level For section lines see drawing 15870218 Plan.		

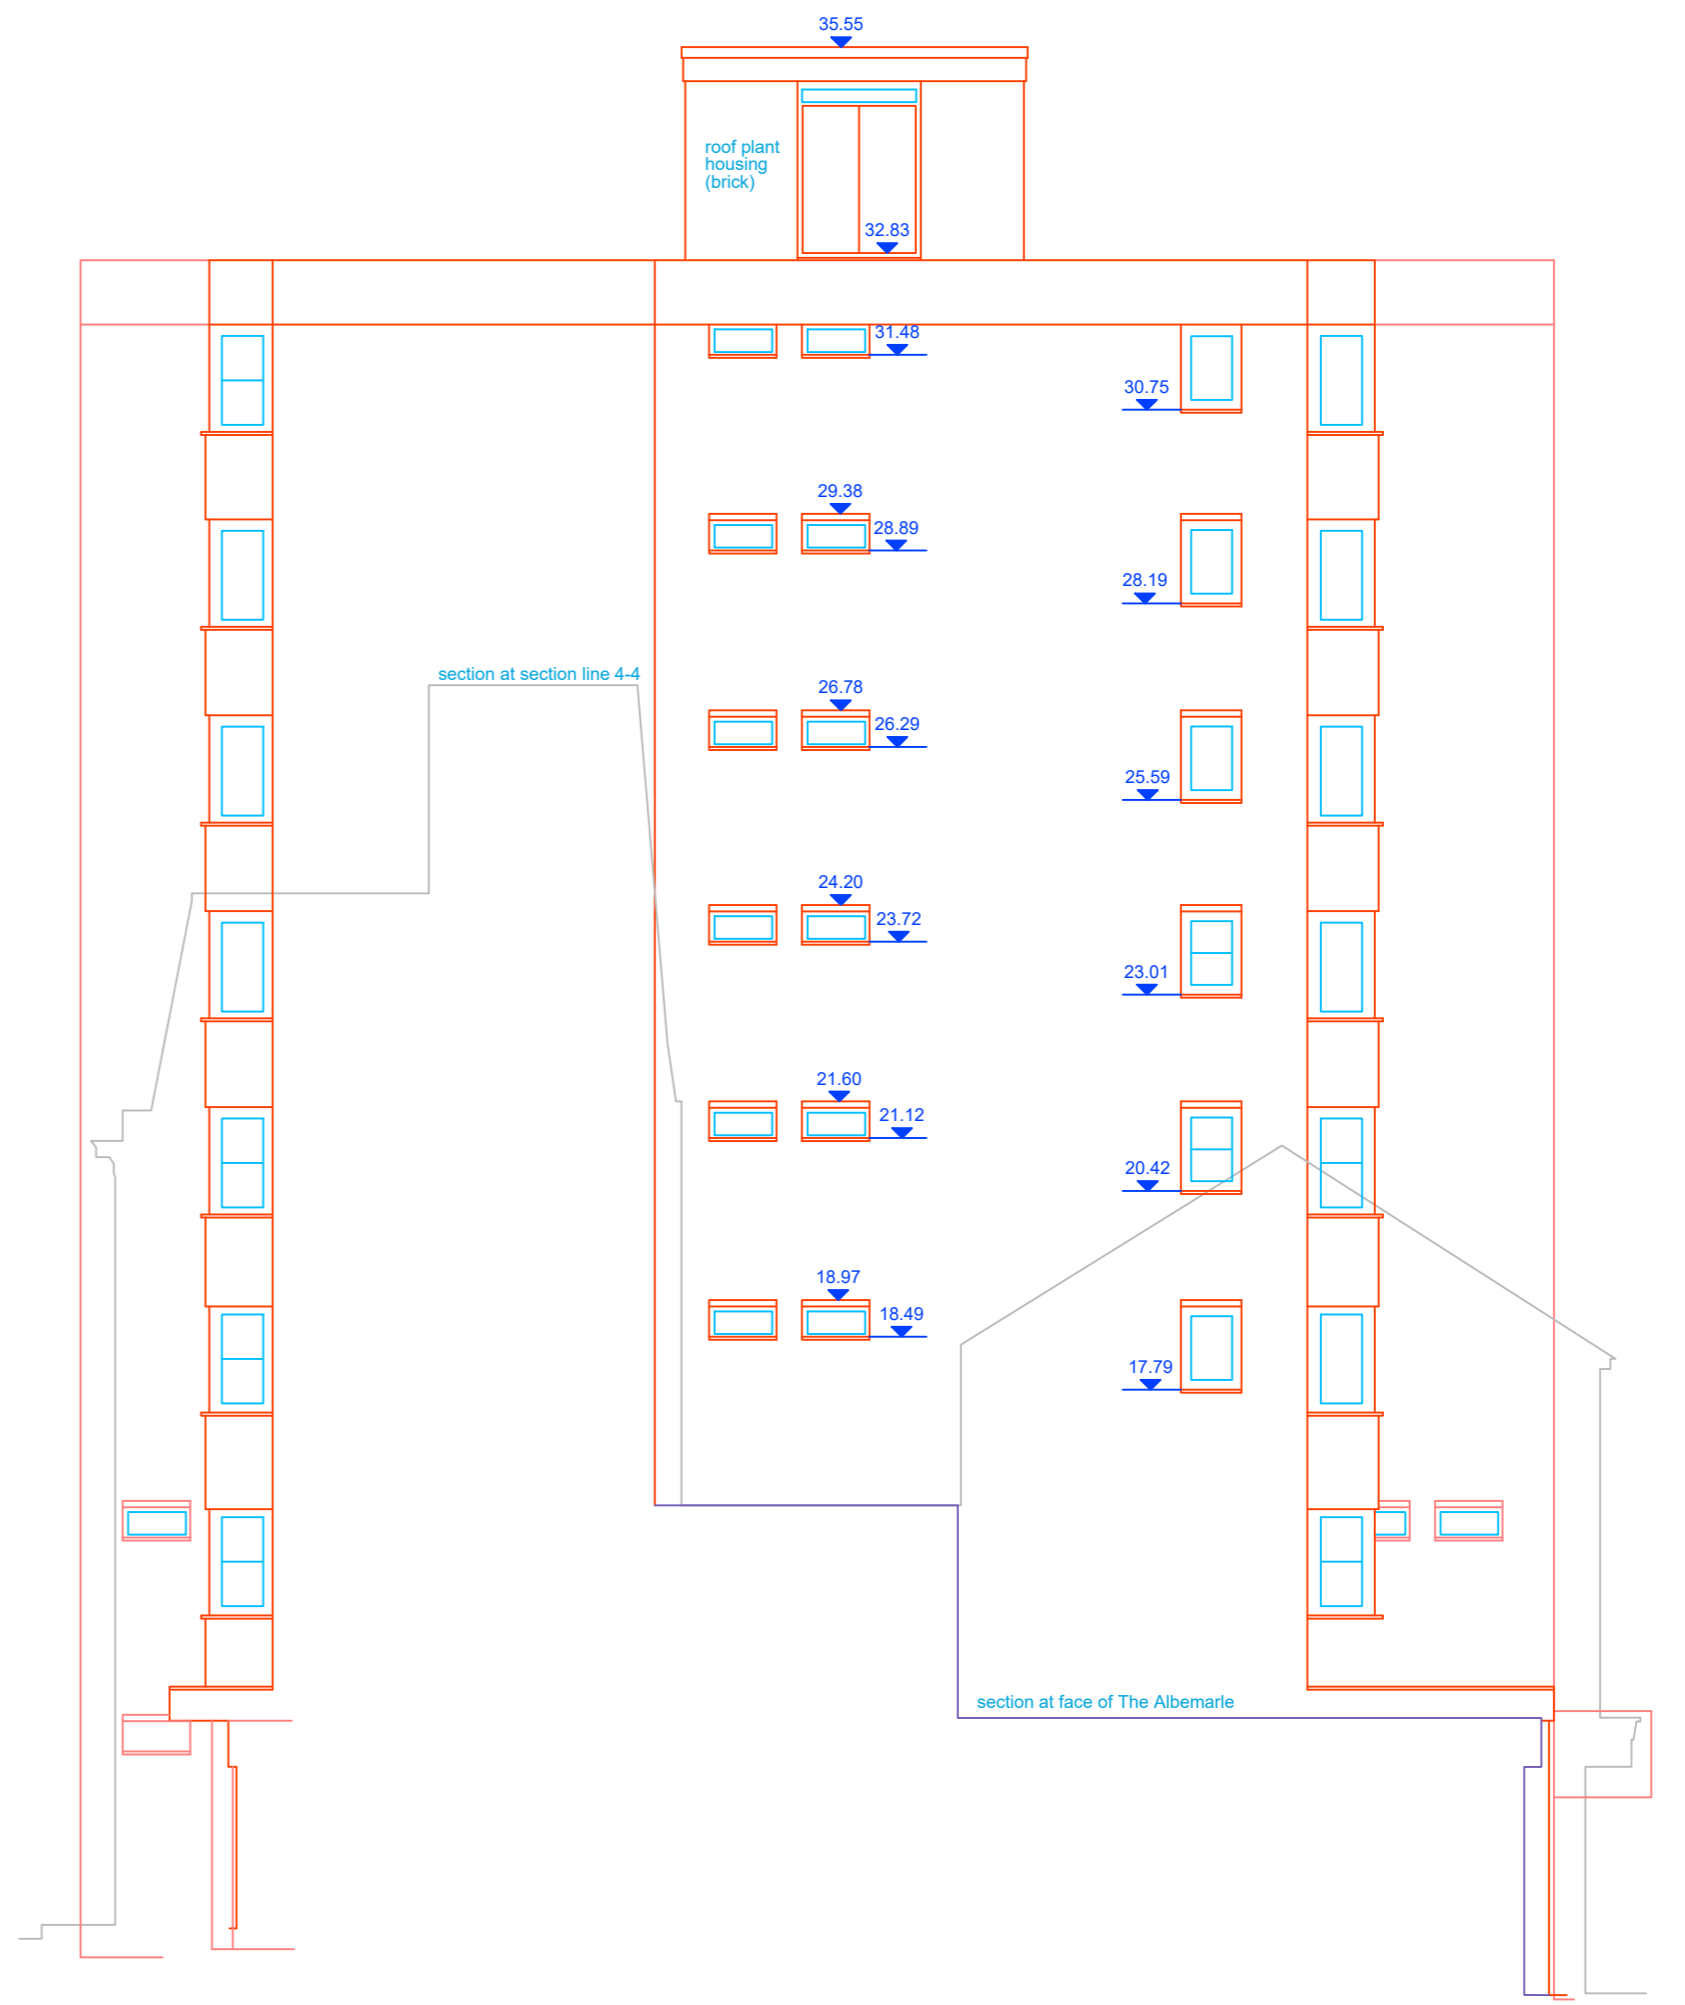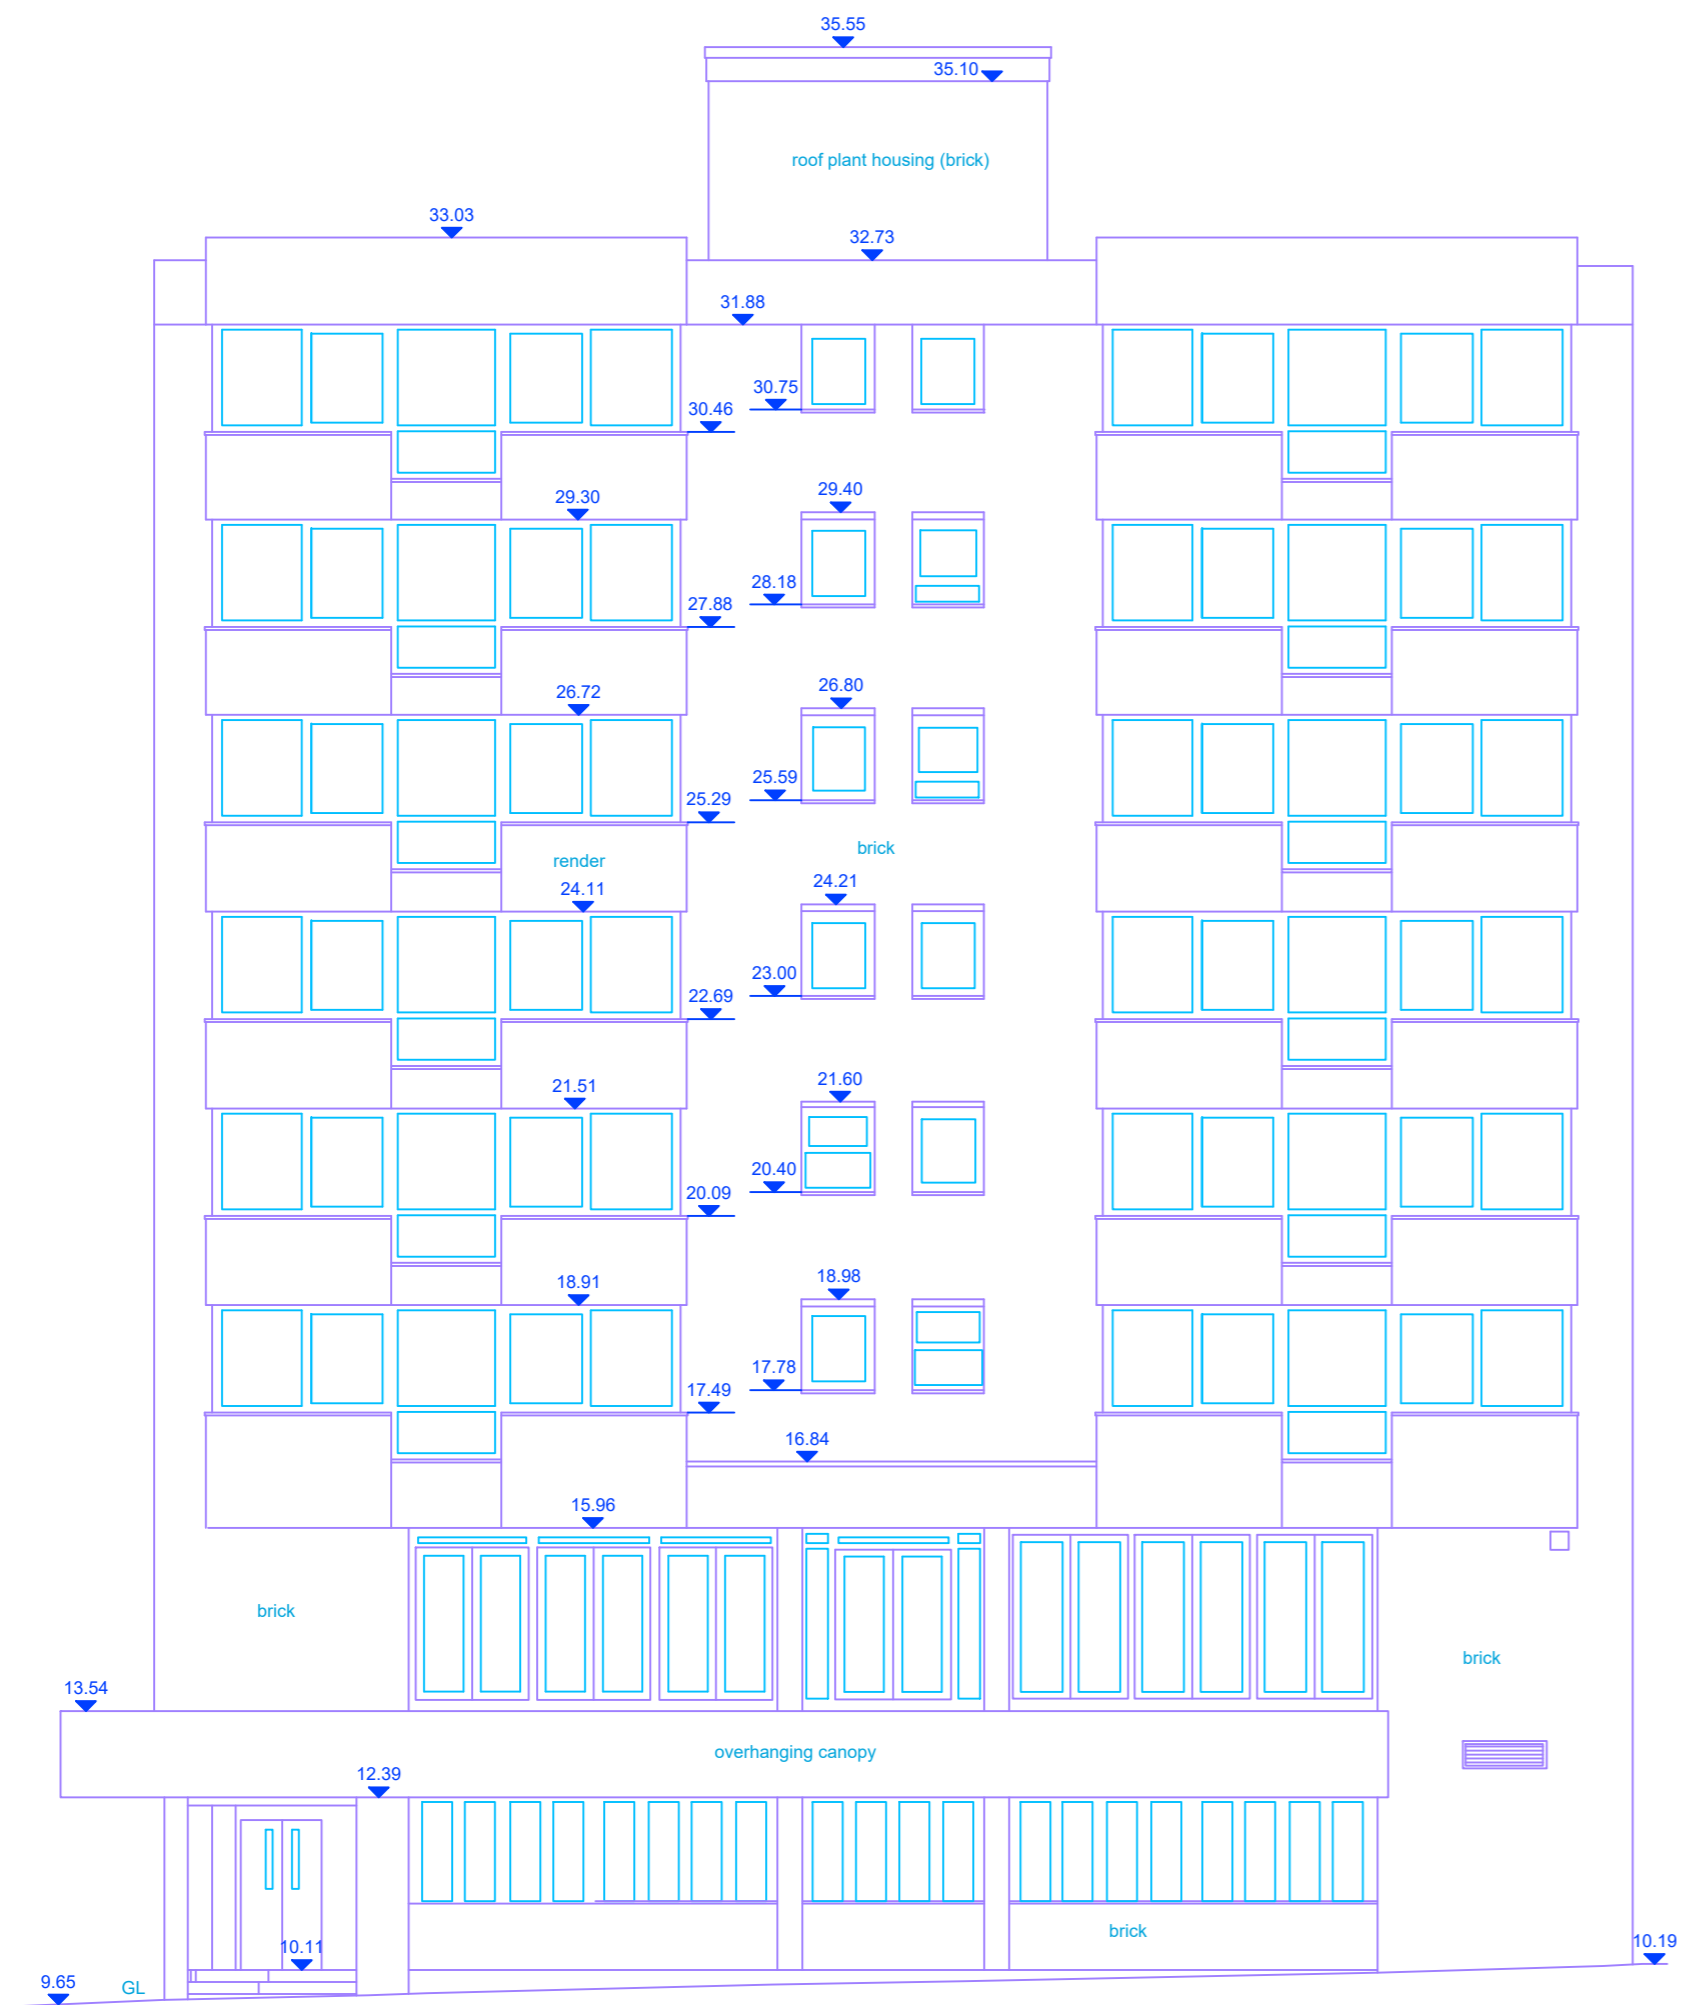

XXXXX


XXXXX



SCALE BAR

DATUM 0.00m

		Offington Land Surveys Ltd 29 Offington Drive Worthing West Sussex, BN14 9PW		Job XXXXX	
Chartered Surveyors Copyright © 2018		Tel/fax 01903 267883 surveyors@offington.com		Drawing No. 15870218 Sections	
Plot Scale: 1:100	Sheet Size: A2 Landscape	Sheet: 2 of 4	Version: 1.1	Date: 27/03/2018	
STANDARD REFERENCE Datum Used Newlyn Survey translated to ODN & OSGB36(15) by best fit to GNSS RTK of controls (GNSS accuracy +/- 50mm rmse).			ABBREVIATIONS GL Ground Level		
True north direction shown is indicative only.			For section lines see drawing 15870218 Plan.		

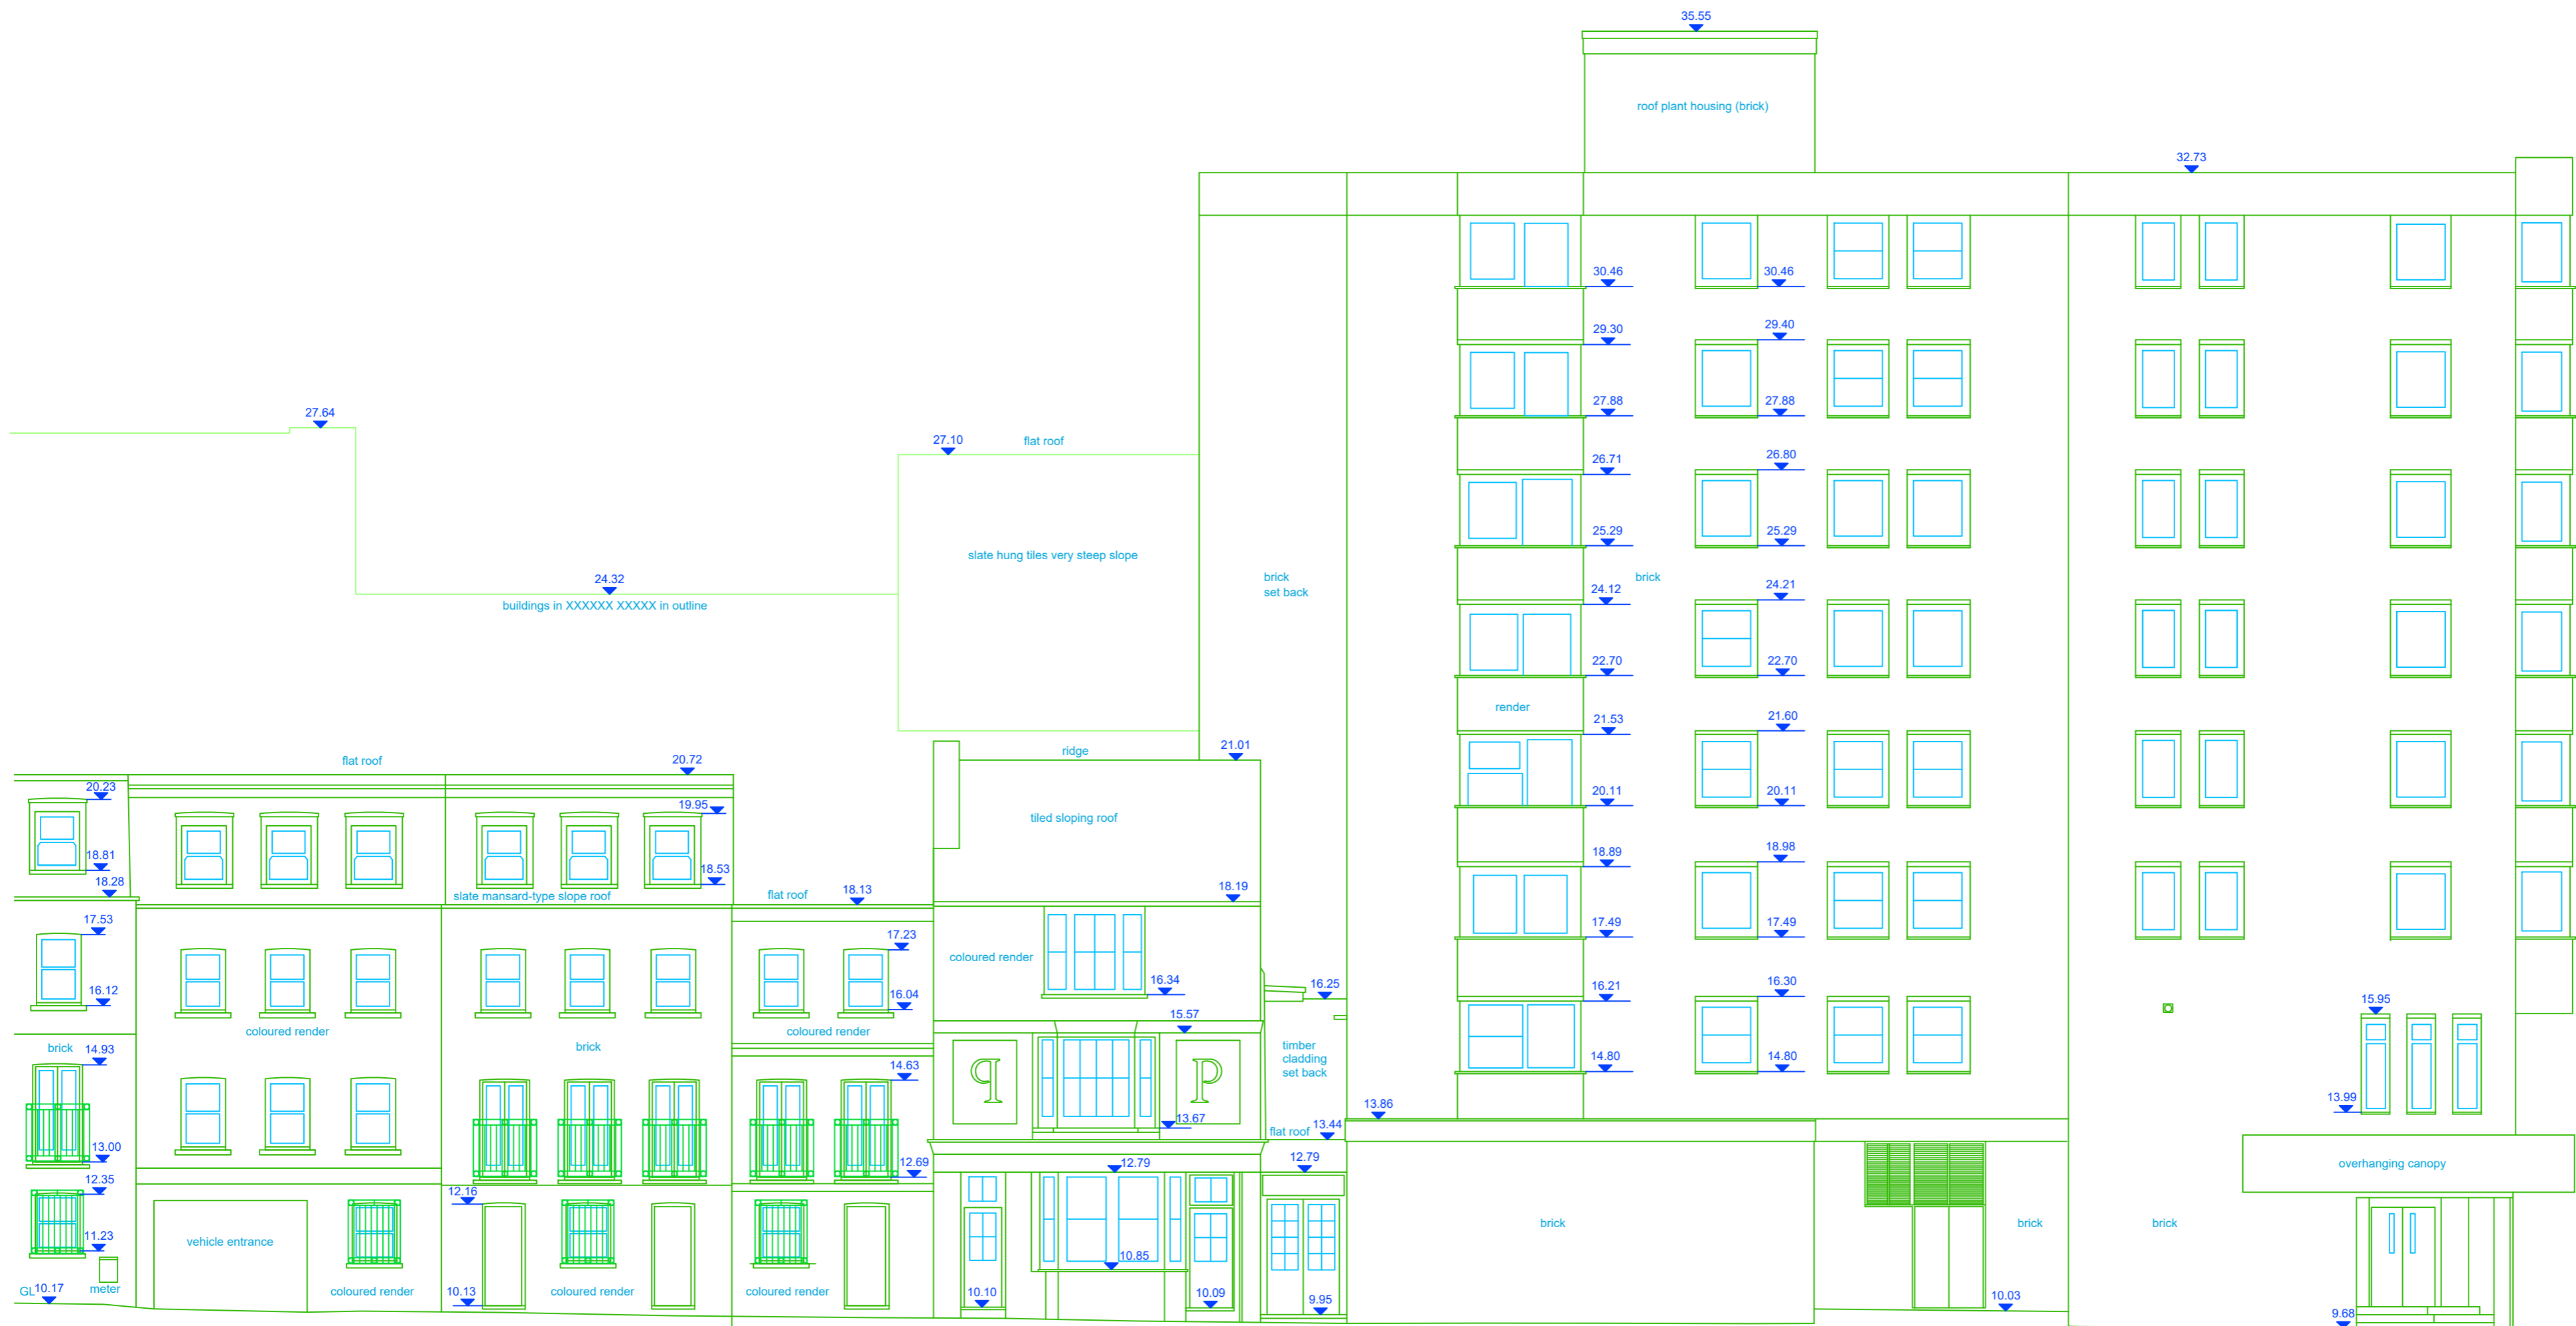

XXXXX



SCALE BAR

DATUM 0.00m

		Offington Land Surveys Ltd 29 Offington Drive Worthing West Sussex, BN14 9PW		Job XXXXX	
Chartered Surveyors Copyright © 2018		Tel/fax 01903 267883 surveyors@offington.com		Drawing No. 15870218 Sections	
Plot Scale: 1:100	Sheet Size: A2 Landscape	Sheet: 3 of 4	Version: 1,1	Date: 27/03/2018	
STANDARD REFERENCE Datum Used: Newlyn Survey translated to ODN & OSGB36(15) by best fit to GNSS RTK of controls (GNSS accuracy +/- 50mm rmse).			ABBREVIATIONS GL: Ground Level		
True north direction shown is indicative only.			For section lines see drawing 15870218 Plan.		



XXXXX



SCALE BAR

DATUM 0.00m

		Offington Land Surveys Ltd 29 Offington Drive Worthing West Sussex, BN14 9PW		Job XXXXX	
Chartered Surveyors Copyright © 2018		Tel/fax 01903 267883 surveys@offington.com		Drawing No. 15870218 Sections	
Plot Scale: 1:100	Sheet Size: A2 Landscape	Sheet: 4 of 4	Version: 1,1	Date: 27/03/2018	
STANDARD REFERENCE Datum Used: Newlyn Survey translated to ODN & OSGB36(15) by best fit to GNSS RTK of controls (GNSS accuracy +/- 50mm rmse).			ABBREVIATIONS GL: Ground Level		
True north direction shown is indicative only.			For section lines see drawing 15870218 Plan.		